

Figure 1: Plan of archaeological survey and excavation at the Hollow

Legend

- Gridlines
- Excavation Units
- Extant Structures
- Structure Ruins
- Topographic Lines

Note: Survey grid was established from the west side of the house. The house alignment is 40 degrees N/S, 130 degrees E/W.

No.	Excavation/Feature	Date

Mary Washington College
Center for Historic Preservation
1301 College Ave
Petersburg, VA, 23901

The Hollow
Phase I and II Testing Survey
Fall 2000
BAI

The Hollow
Fall 2000 Summer '01
1 of 1
0 5 10

Figure 2: Profile of units 2 and 3

MWC/CHP
The Hollow
Unit 2
East Profile
9/11/01
JBB,JD



Line Level



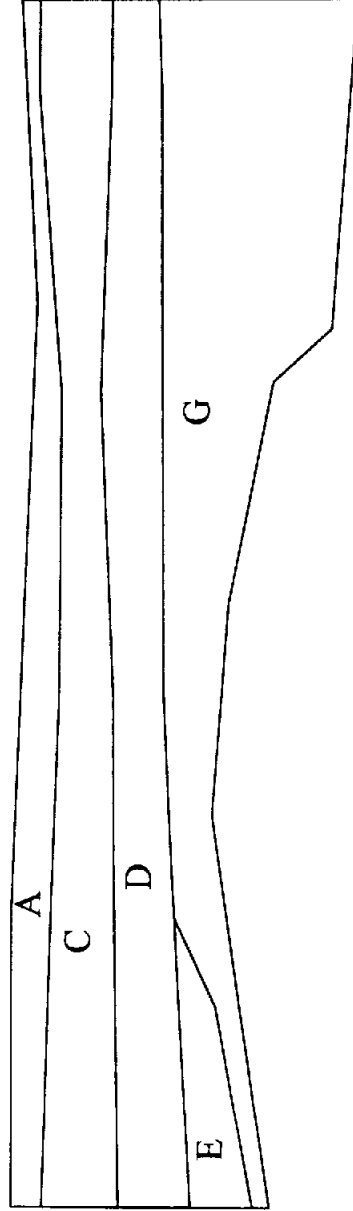





Figure 3: Profile of unit 4

MWC/CHP
The Hollow
Unit 4
East Profile
10/16/00
JD

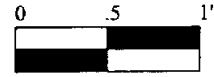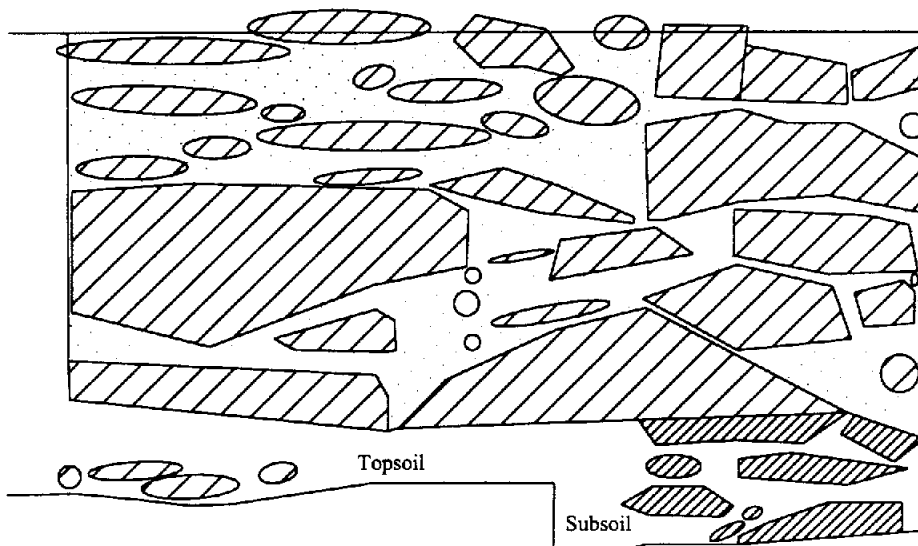

East Profile, West Wall, Unit 4



-  Stones
-  Stepped in 2.5 to .4 from exterior wall surface
-  Mortar

South Profile
North Wall of Chimney



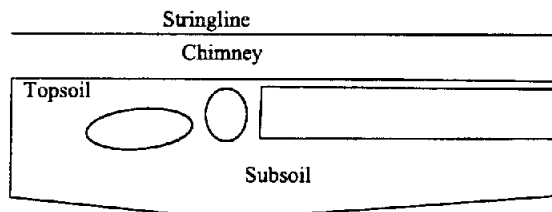


Figure 4: Profile of unit 5

MWC/CHP
The Hollow
Unit 5
North Profile

SCALE 1" = 1'

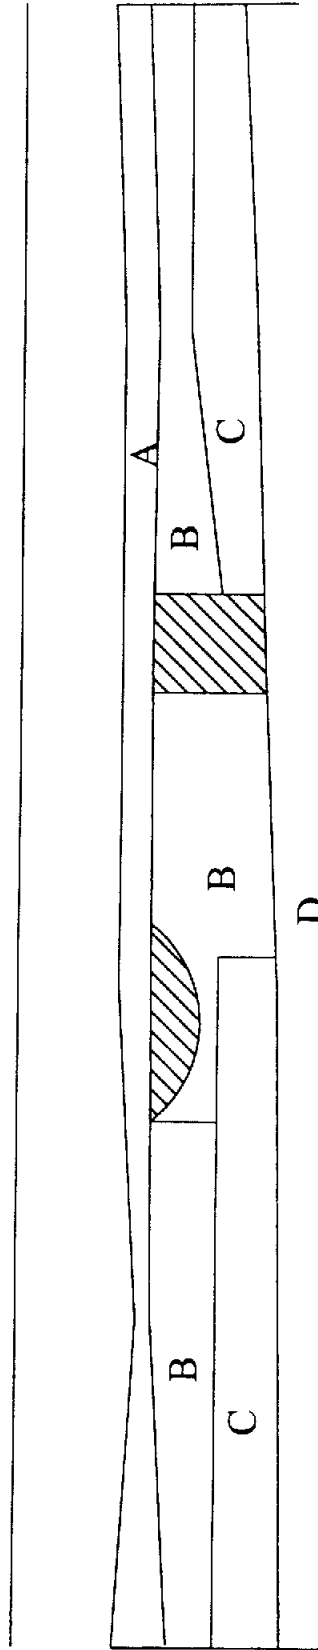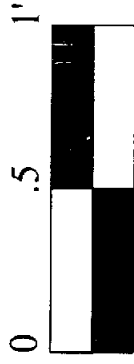


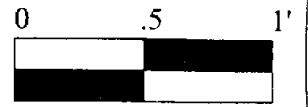
 Much wetter soil,
holding moisture, not
seen during
excavation


Figure 5: Profile of unit 6

MWC/CHP
The Hollow
Unit 6
5/23/01
EAL/LF


SCALE 1" = 1'



West Profile

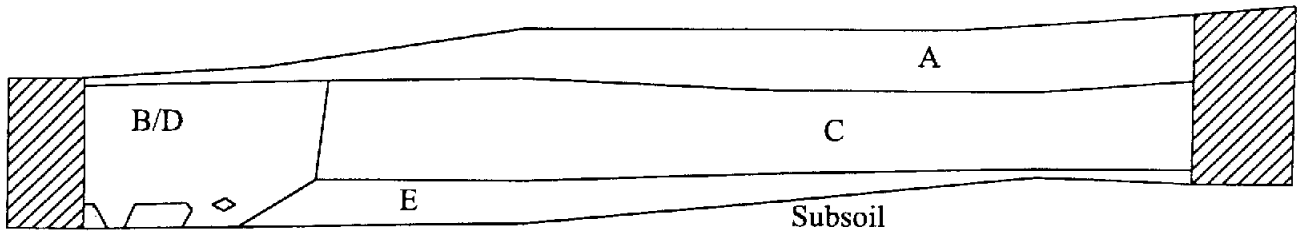

North Profile

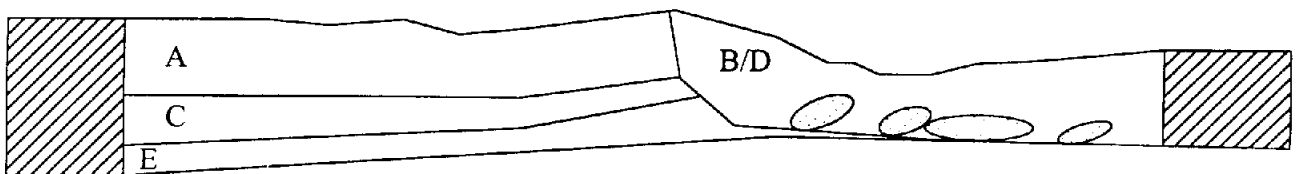

 Balk

Figure 6: Profile of unit 10

MWC/CHP
The Hollow
Unit 10
East Profile
7/13/01
JD



Rock



Brick




Plaster/Mortar






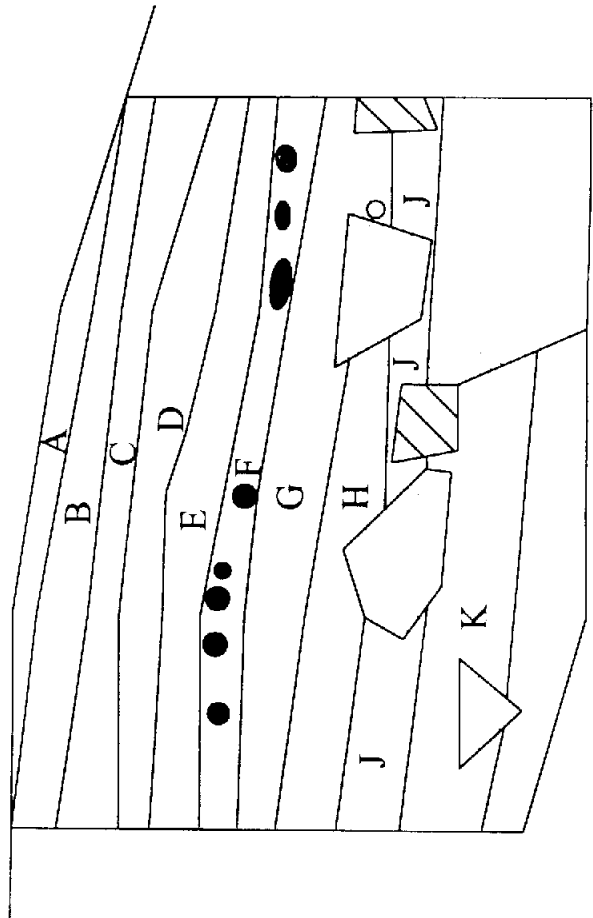

East Profile


Line level

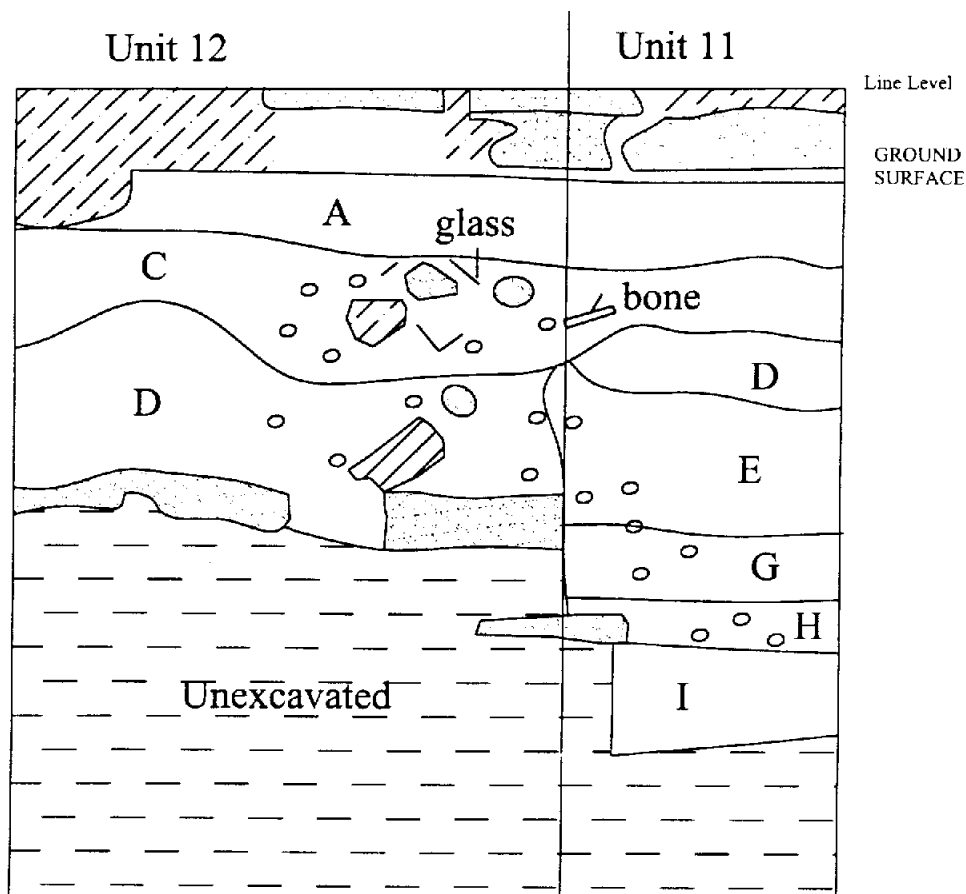

Unit 11/12
Eastern Profile



-  Brick
-  Mortar
-  Stone
-  Mortar Fragment

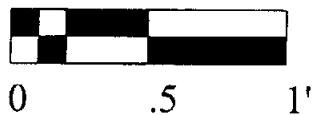

MWC/CHP
The Hollow
7.13.01
MJK

Figure 7: Profile of units 11 and 12